

DUBAI HILLS
ESTATE

SIDRA 3

FLOOR PLANS



EMAAR



MERAAS

SIDRA 3

VILLA 1

3 Bedroom

Total Built Up Area: 3,100 Sq Ft



Ground Floor



First Floor

DUBAI HILLS ESTATE

FLOOR PLAN 1. All dimensions are in imperial and metric, and measured from finish to finish excluding construction tolerances. 2. All materials, dimensions, and drawings are approximate only. 3. Information is subject to change without notice, at developer's absolute discretion. 4. Actual area may vary from the stated area. 5. Drawings not to scale. 6. All images used are for illustrative purposes only and do not represent the actual size, features, specifications, fittings, and furnishings. 7. The developer reserves the right to make revisions / alterations, at its absolute discretion, without any liability whatsoever.

SIDRA 3


VILLA 3

4 Bedroom

Total Built Up Area: 3,533 Sq Ft



Ground Floor

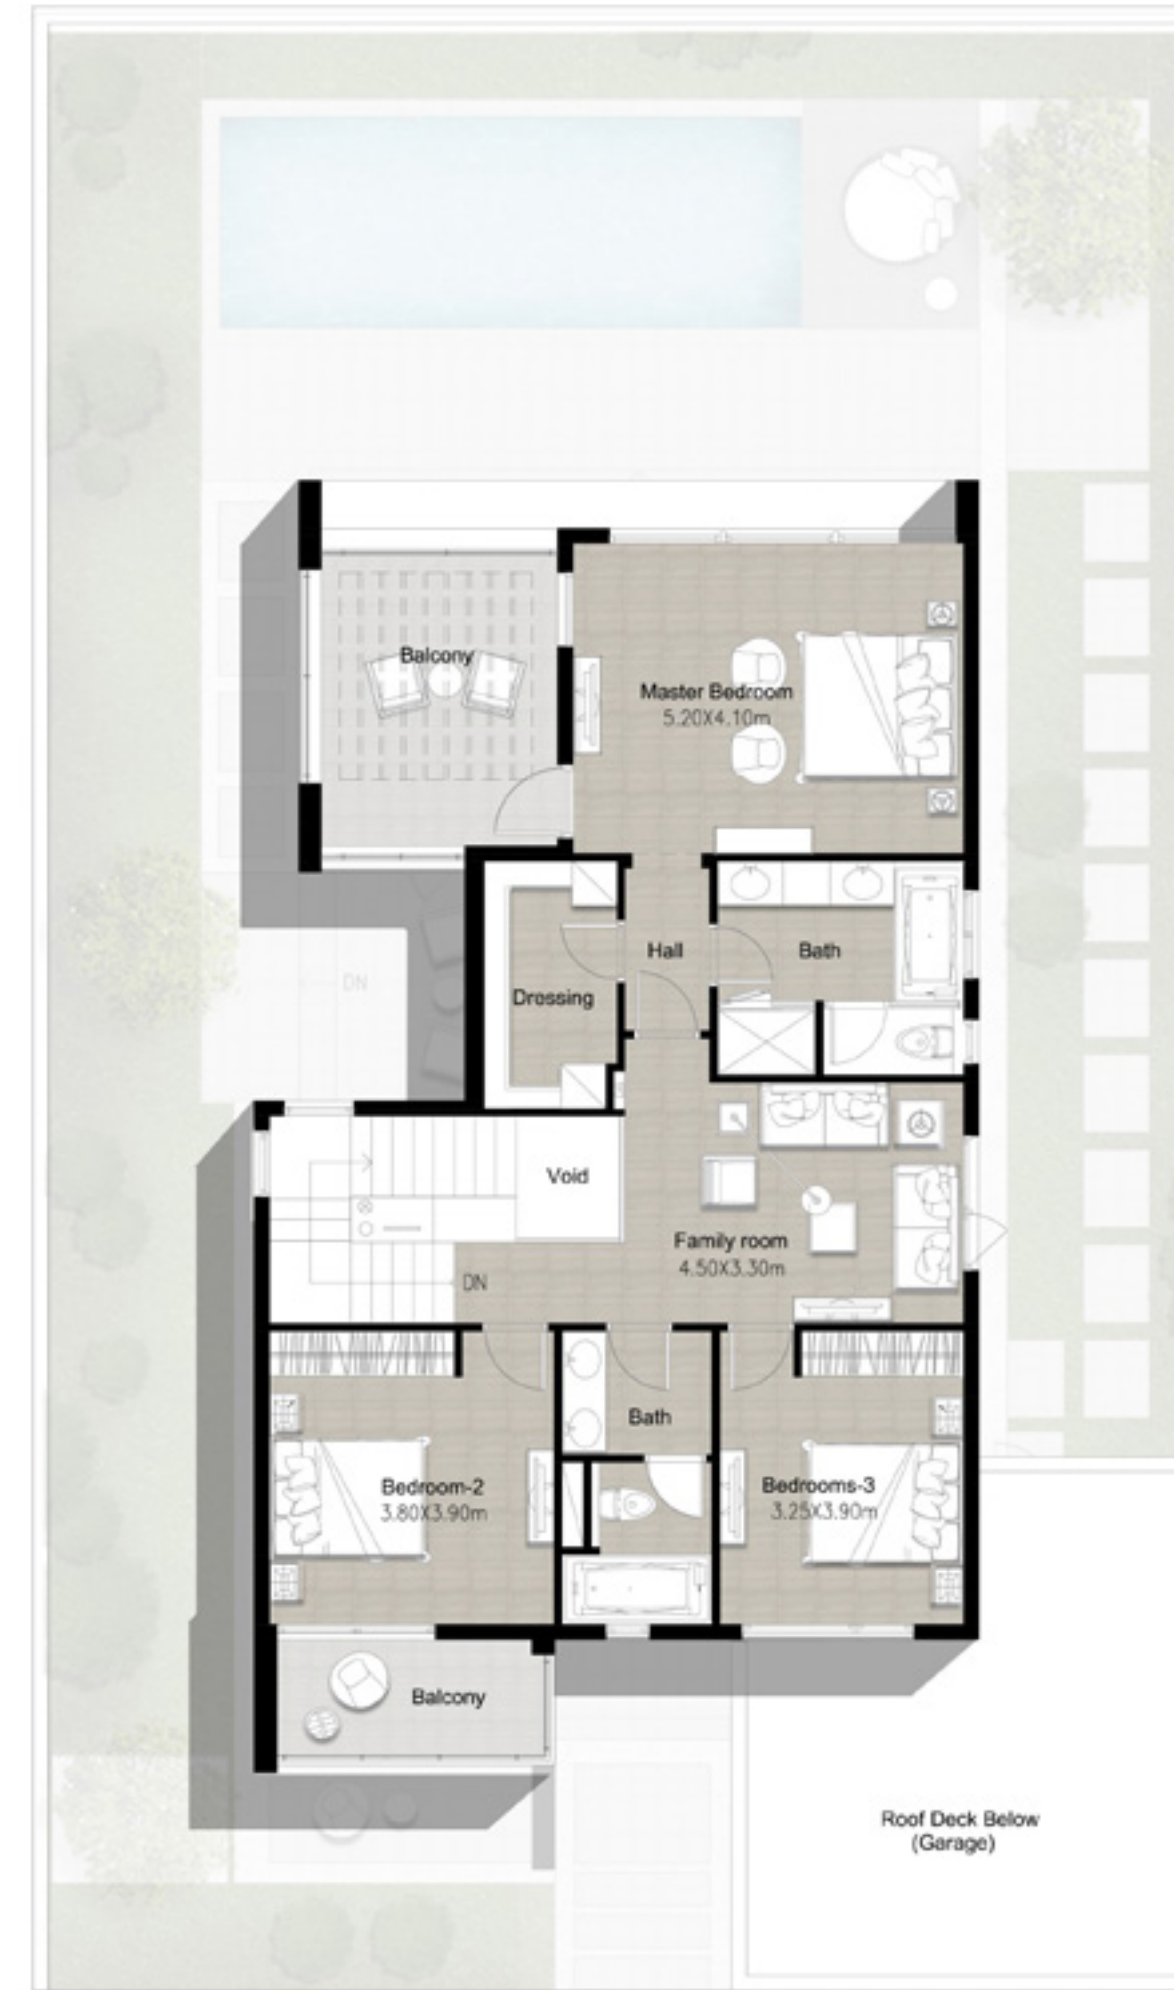

First Floor

DUBAI HILLS ESTATE

FLOOR PLAN 1. All dimensions are in imperial and metric, and measured from finish to finish excluding construction tolerances. 2. All materials, dimensions, and drawings are approximate only. 3. Information is subject to change without notice, at developer's absolute discretion. 4. Actual area may vary from the stated area. 5. Drawings not to scale. 6. All images used are for illustrative purposes only and do not represent the actual size, features, specifications, fittings, and furnishings. 7. The developer reserves the right to make revisions / alterations, at its absolute discretion, without any liability whatsoever.

SIDRA 3

DUBAI HILLS ESTATE

VILLA 5

5 Bedroom
Total Built Up Area: 4,109 Sq Ft



Ground Floor



First Floor

FLOOR PLAN 1. All dimensions are in imperial and metric, and measured from finish to finish excluding construction tolerances. 2. All materials, dimensions, and drawings are approximate only. 3. Information is subject to change without notice, at developer's absolute discretion. 4. Actual area may vary from the stated area. 5. Drawings not to scale. 6. All images used are for illustrative purposes only and do not represent the actual size, features, specifications, fittings, and furnishings. 7. The developer reserves the right to make revisions / alterations, at its absolute discretion, without any liability whatsoever.

EMAAR TOP PLATINUM AGENCY

No Commissions - No Premium - No Transfer Fee

CONTACT US NOW

H&S Real Estate

Mobile: +971 55 790 4452

Phone: +971 4 363 9980

Email :info@hsproperty.ae



Showroom 6-A Ground Floor Smart Heights, Barsha Heights .P.O.Box 25843

Dubai - UAE. Tel: +971 4 363 9980, Fax +971 4 363 9308

www.hsproperty.ae